



NOTE: DO NOT SCALE DRAWINGS

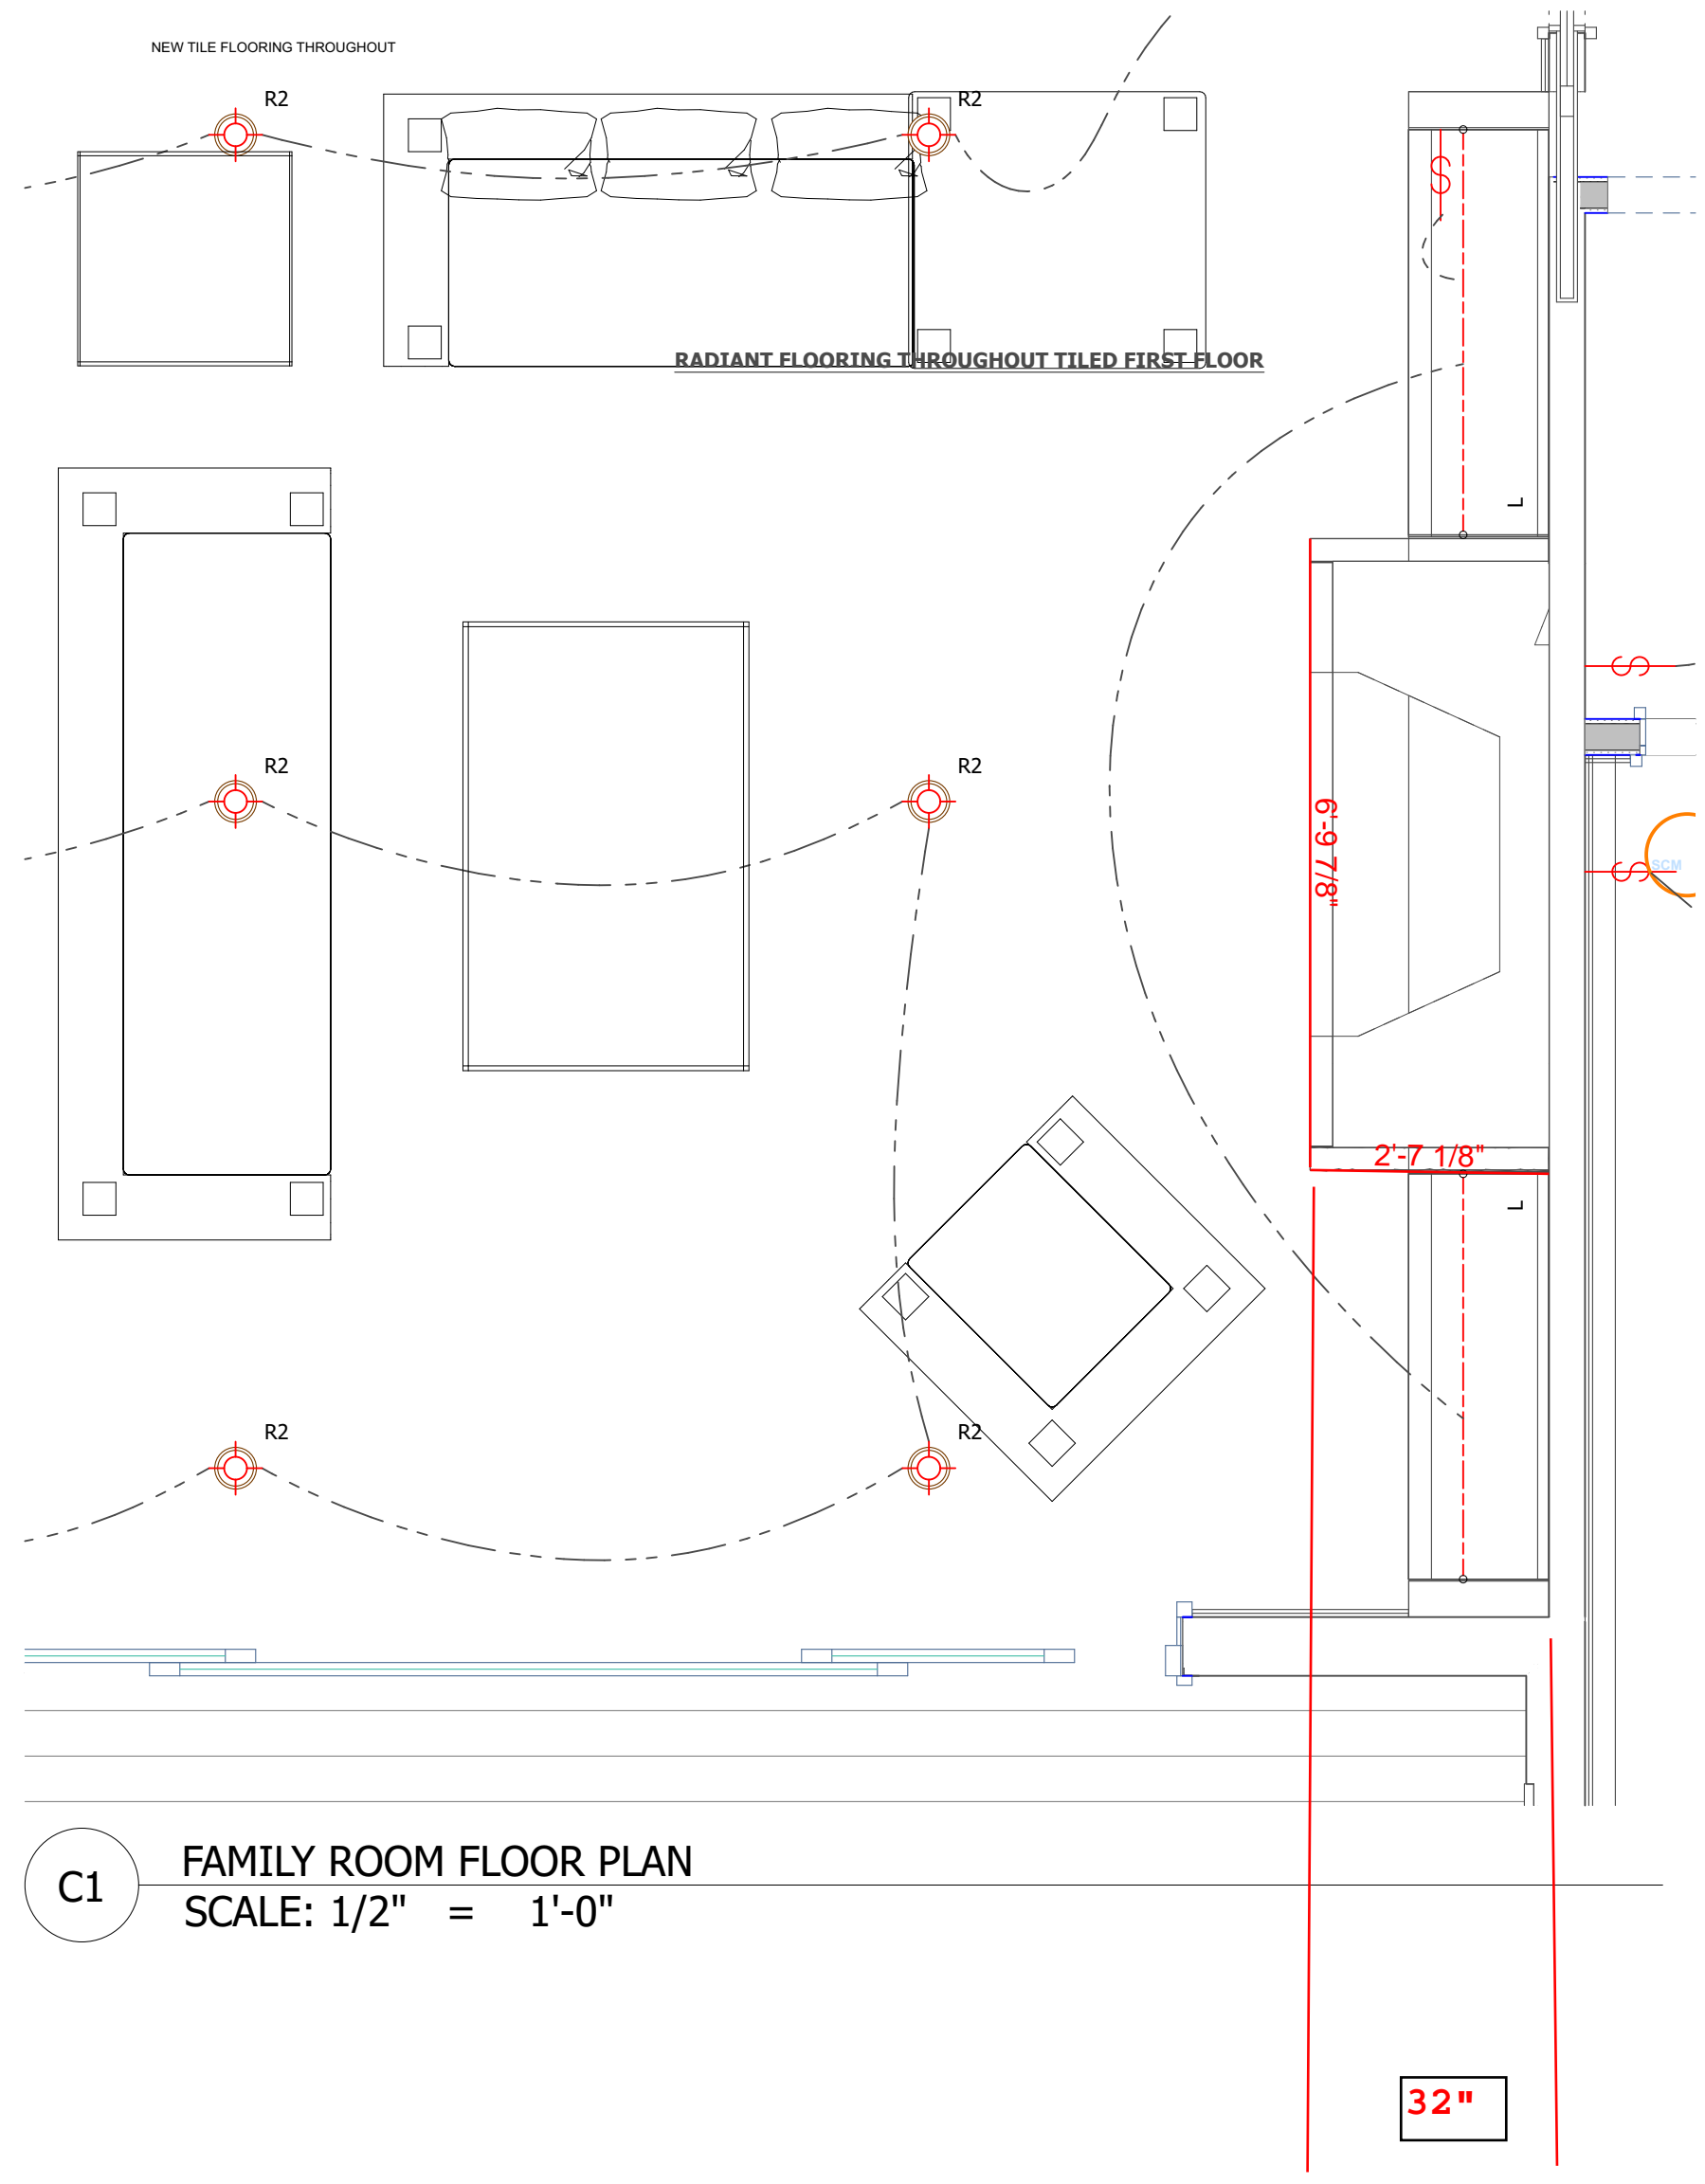

C1 FAMILY ROOM FLOOR PLAN
SCALE: 1/2" = 1'-0"

32"

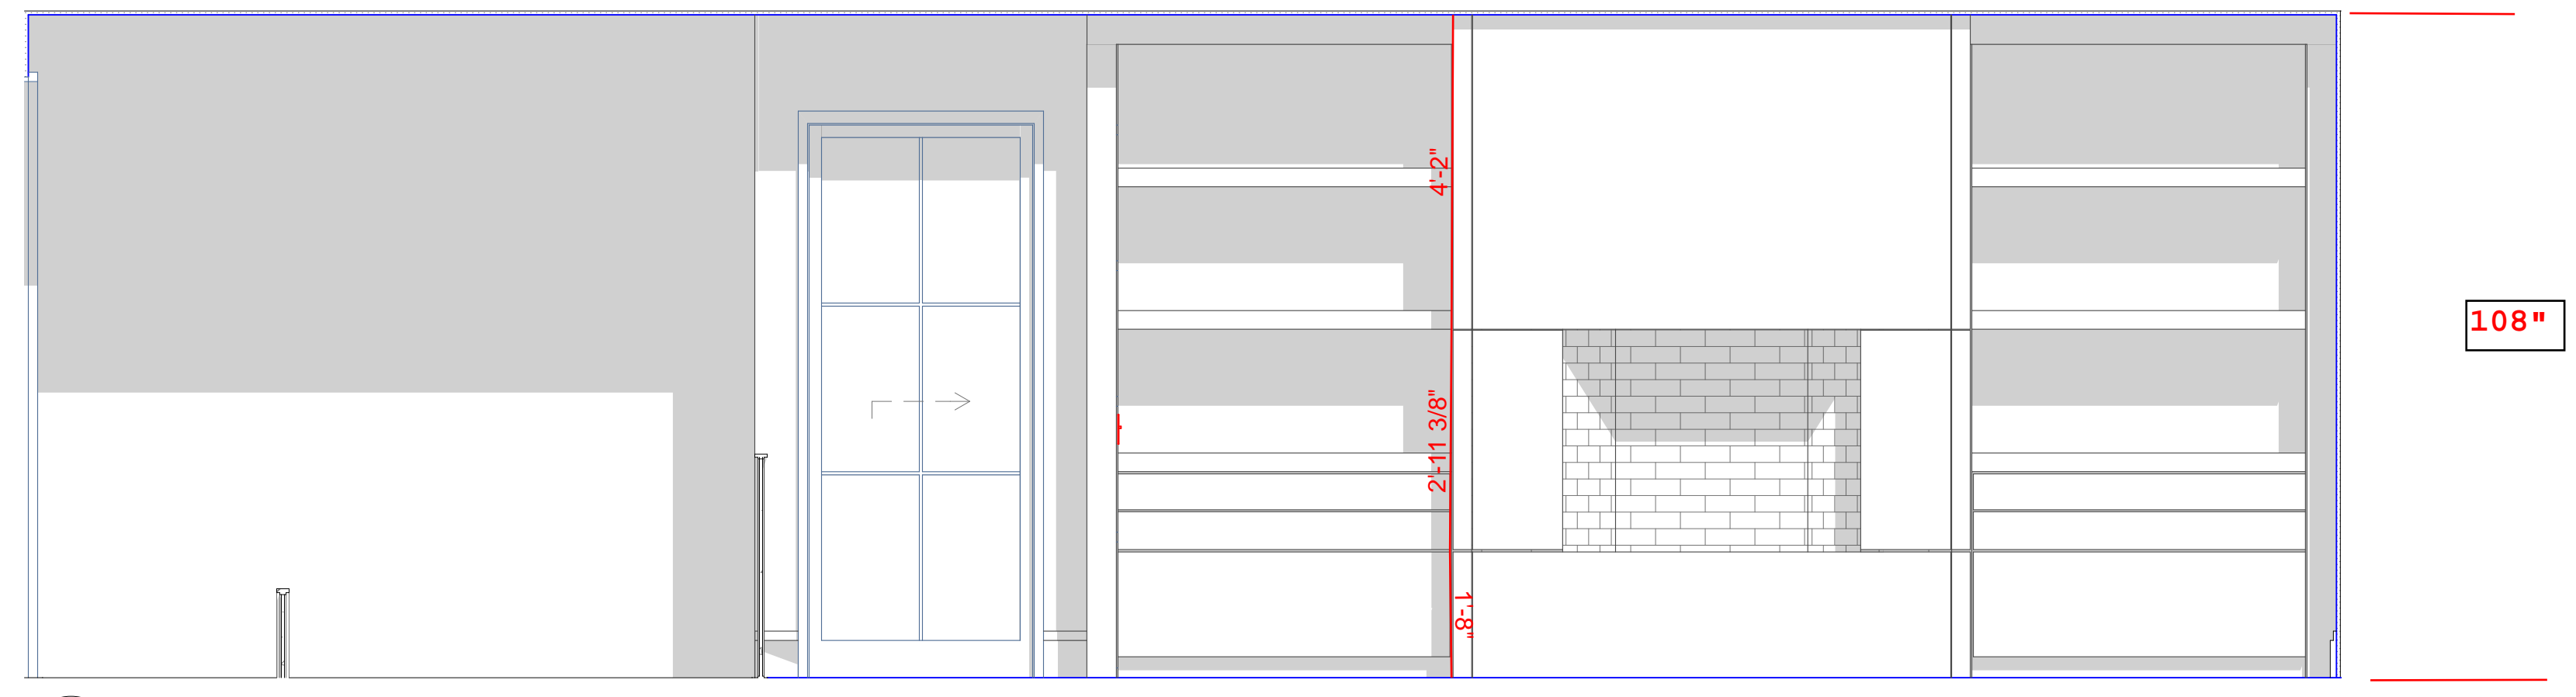

B3 16 FAMILY ROOM INTERIORS 1
SCALE: 1/2" = 1'-0"

84"

108"

NOT FOR CONSTRUCTION



TANNER WHITE ARCHITECTS
1 BRIDGE SQUARE, WESTPORT, CT 06880 (203)283-4749
TANNERWHITEARCHITECTS.COM

ADDITIONS AND ALTERATIONS TO
AMLICKE RESIDENCE
96 BLACK POINT ROAD, ALTON, NEW HAMPSHIRE
#Site Postcode

Drawing Title:
INTERIOR ELEVATIONS

Project No.:	Team:	Drawing No.:
00000	XX, XX	A-504

OWNERSHIP AND CONDITIONS OF USE:
DRAWINGS AND SPECIFICATIONS, AS INSTRUMENTS OF PROFESSIONAL SERVICE, ARE AND SHALL REMAIN THE PROPERTY OF THE ARCHITECT. DOCUMENTS ARE NOT TO BE USED, IN WHOLE OR IN PART, FOR OTHER PROJECTS OR PURPOSES OR BY ANY OTHER PARTIES THAN THOSE AUTHORIZED BY CONTRACT WITHOUT THE SPECIFIC WRITTEN AUTHORIZATION OF THE ARCHITECT. THE USE OF THIS DOCUMENT IS CONTINGENT UPON PAYMENT TO THE ARCHITECT FOR SERVICES RENDERED. NON-PAYMENT SHALL GIVE THE ARCHITECT THE AUTHORITY TO REVOKE DOCUMENT USE BY ANY AND ALL PARTIES. IF THE OWNER EMPHATICALLY REQUESTS THE ARCHITECT'S SERVICES FOR SERVICES, IT IS REQUIRED THAT THE OWNER ADVISE THE ARCHITECT IN WRITING WITHIN FIFTEEN (15) DAYS. RESERVING UNDEPOSITED PORTIONS ARE DUE AND PAYABLE UPON RECEIPT. THE OWNER SHALL INDEMNIFY THE ARCHITECT AGAINST ANY CLAIMS ALLEGING DAMAGES OR DELAYS INCURRED IN THE EVENT THE ARCHITECT EXERCISES THE RIGHT TO BAR DOCUMENT USE FOR NON-PAYMENT. CONTRACTORS MUST CHECK ALL DIMENSIONS ON SITE. ONLY FIGURED DIMENSIONS ARE TO BE WORKED FROM. DISCREPANCIES MUST BE REPORTED IMMEDIATELY TO THE ARCHITECT BEFORE PROCEEDING.

THIS DRAWING IS COPYRIGHT.
Issued on: 6/8/21

