
12/24/2024

1/4" = 1"

SCALE:

SHEET:

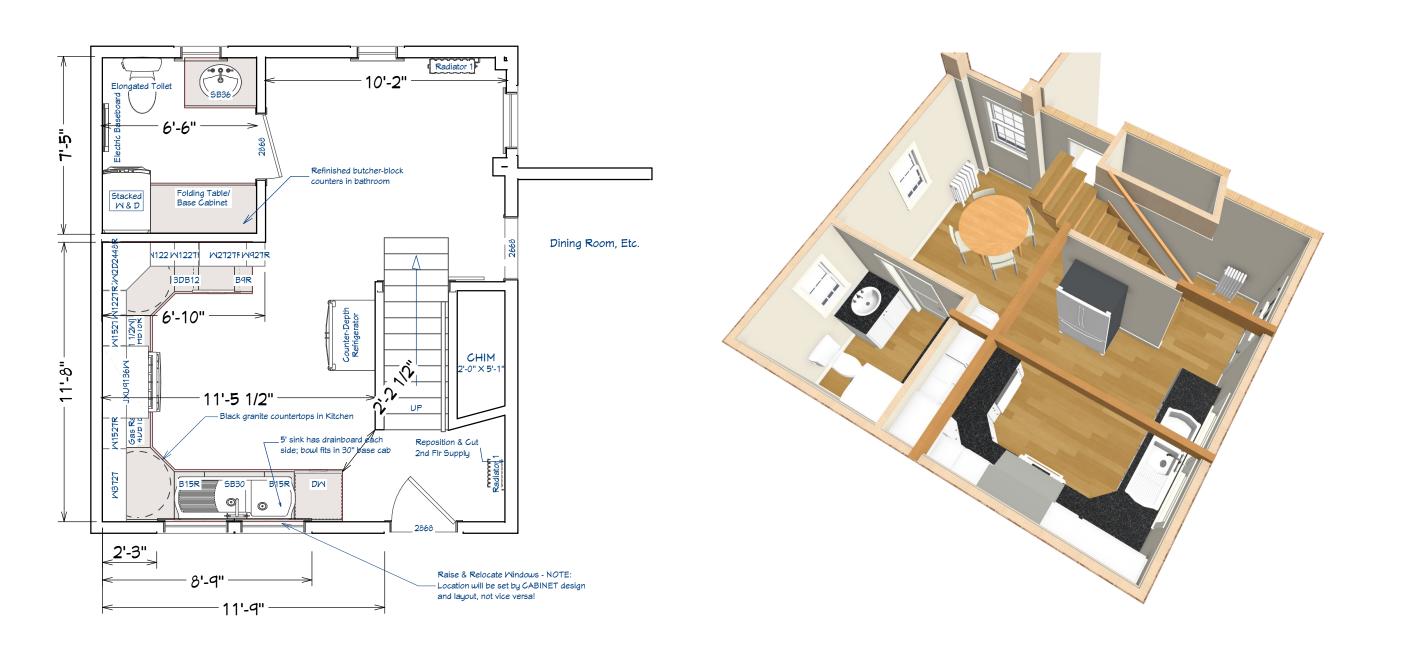

Floor Plan View, Dimensioned - Note that cabinet design & layout is DRAFT ONLY for illustrative purposes - need supplier design & costing